



APPLICANTS INFORMATION Conceptual Site Plan

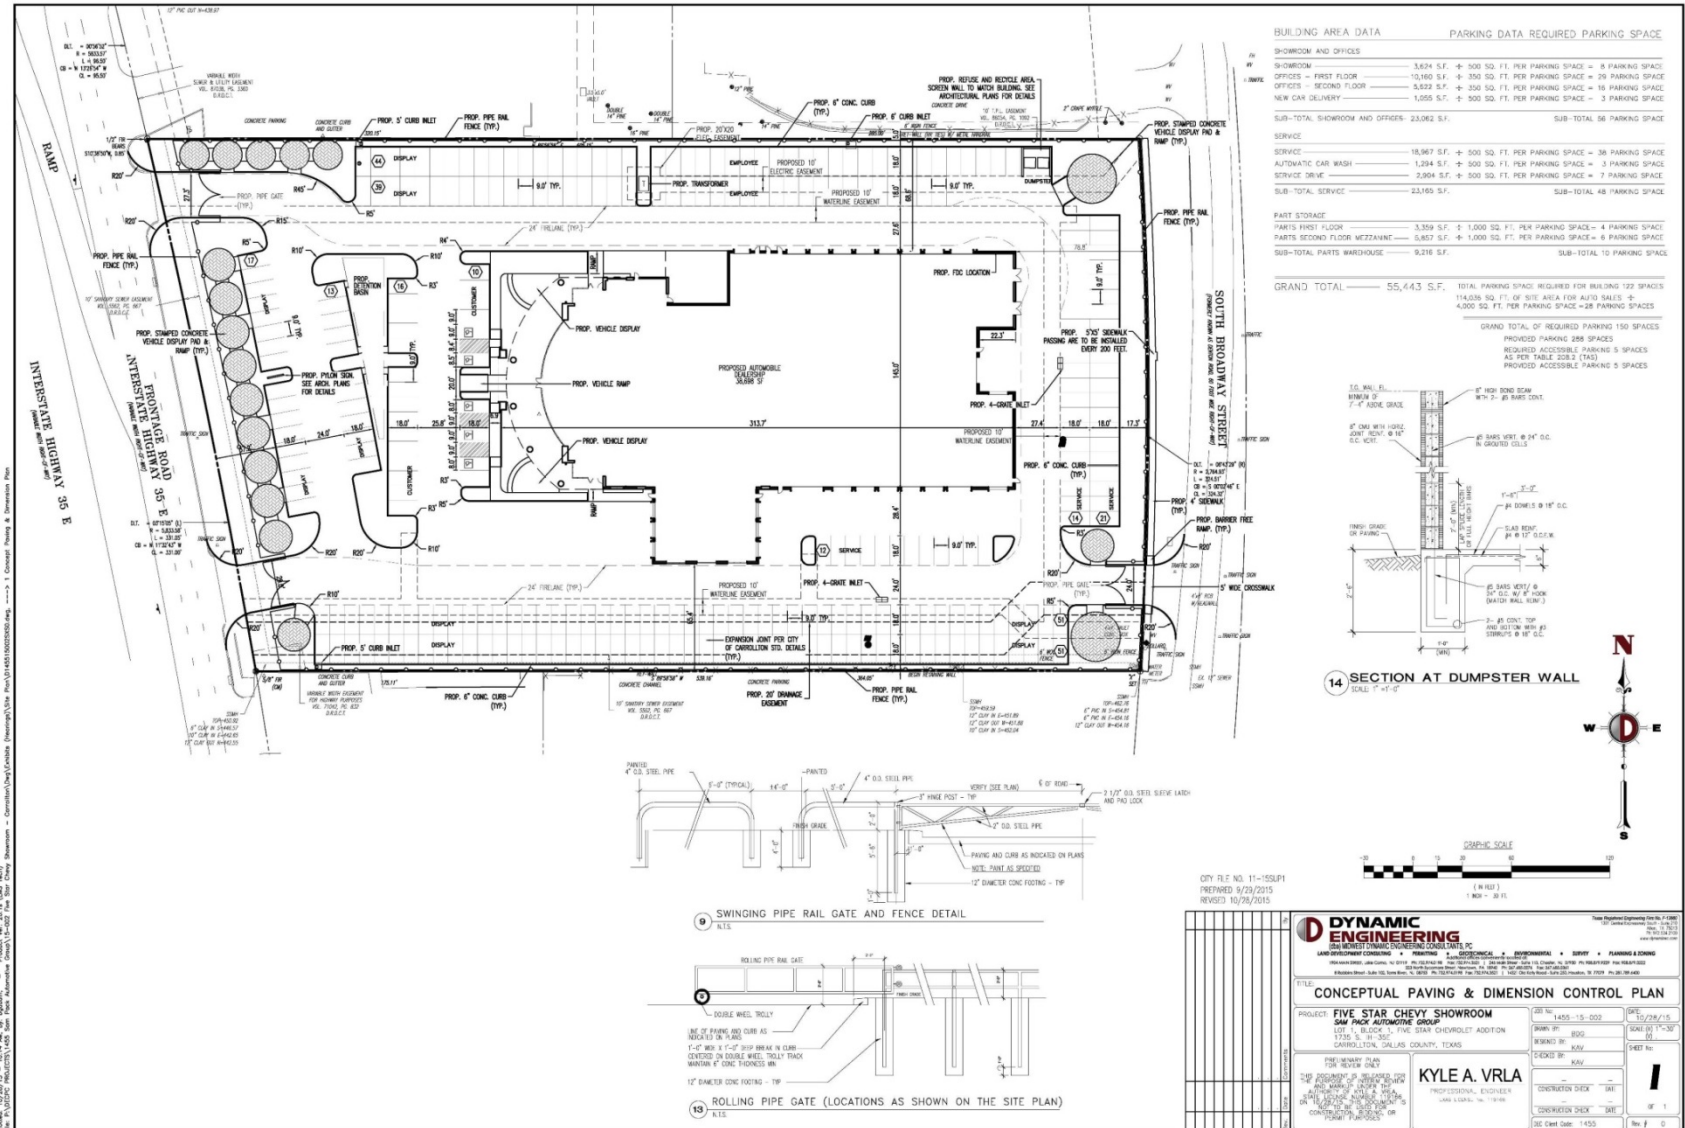

APPLICANTS INFORMATION

Conceptual Landscape Plan

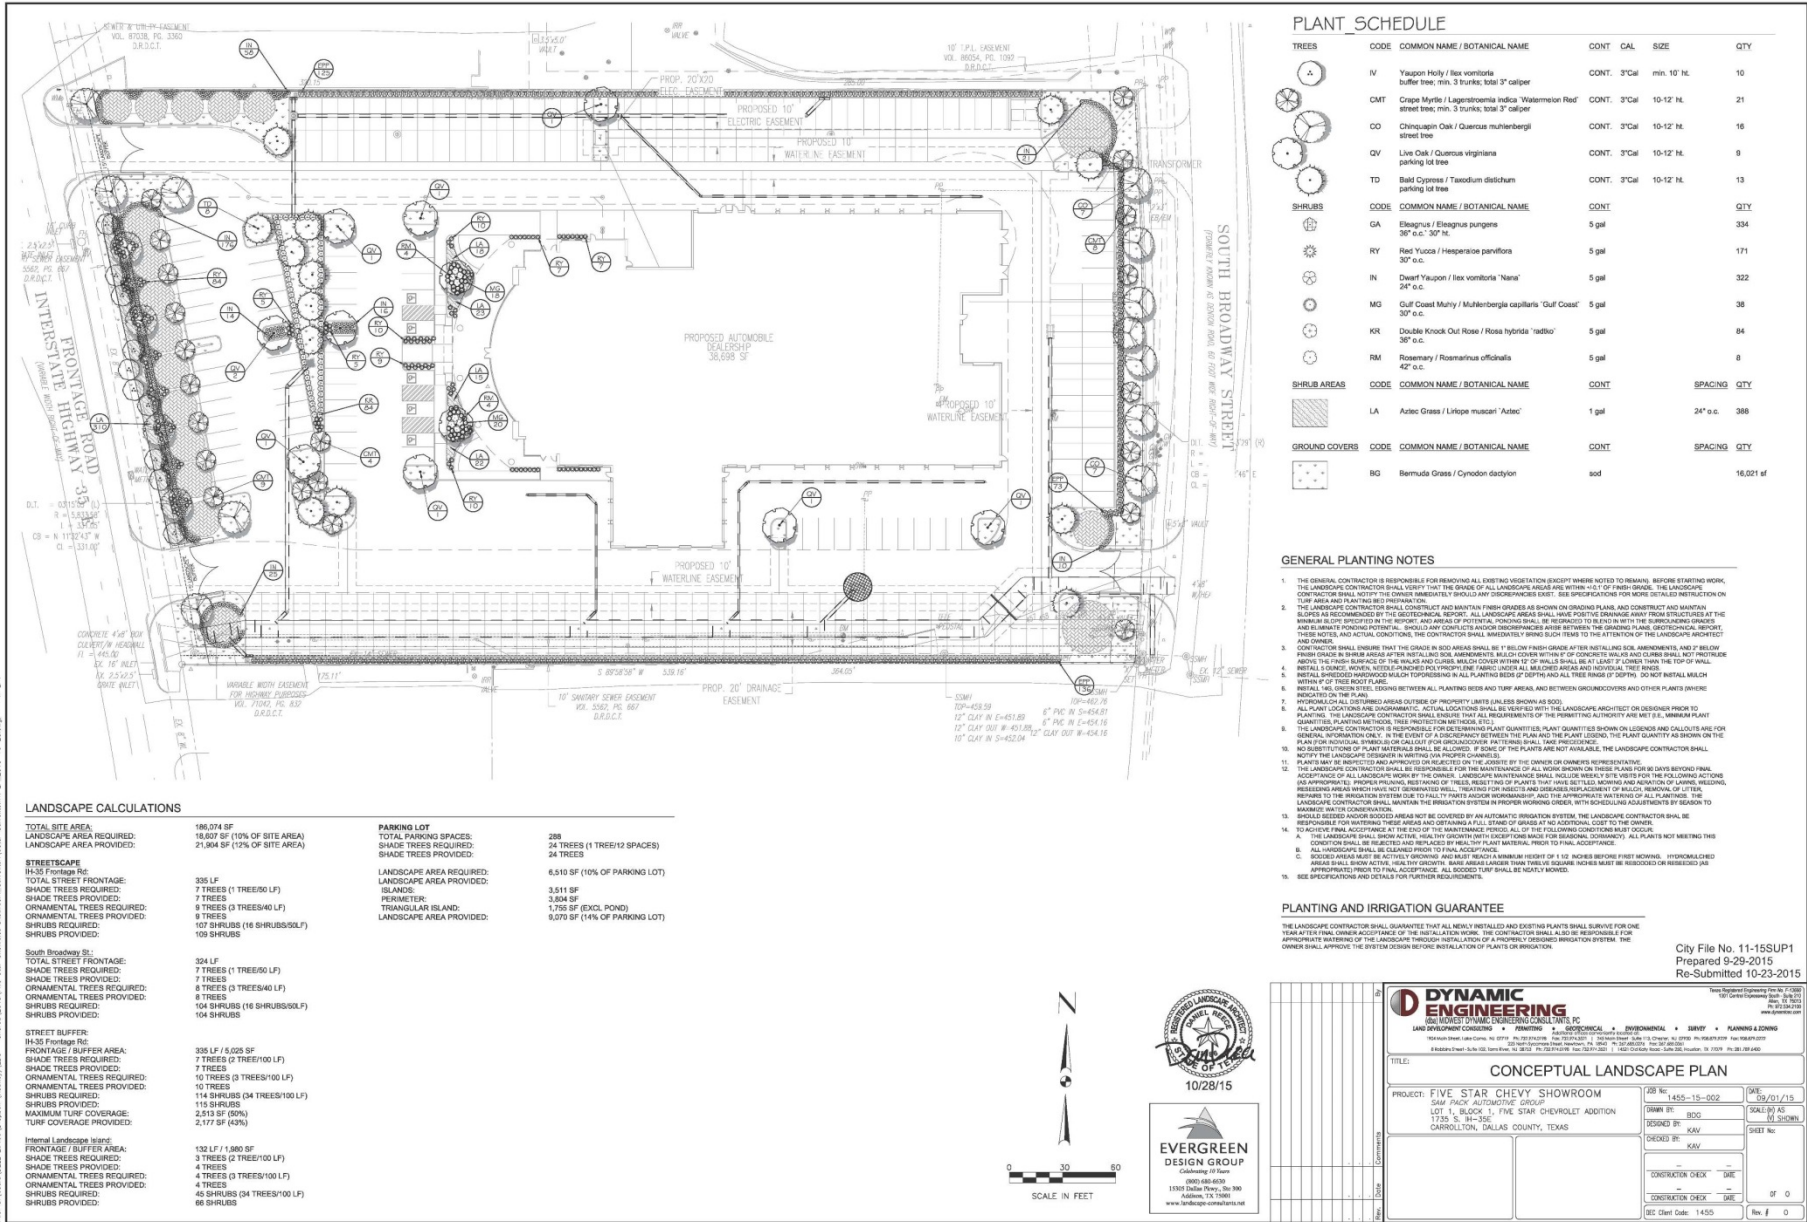

APPLICANTS INFORMATION
Artists Concept – Building Appearance

