

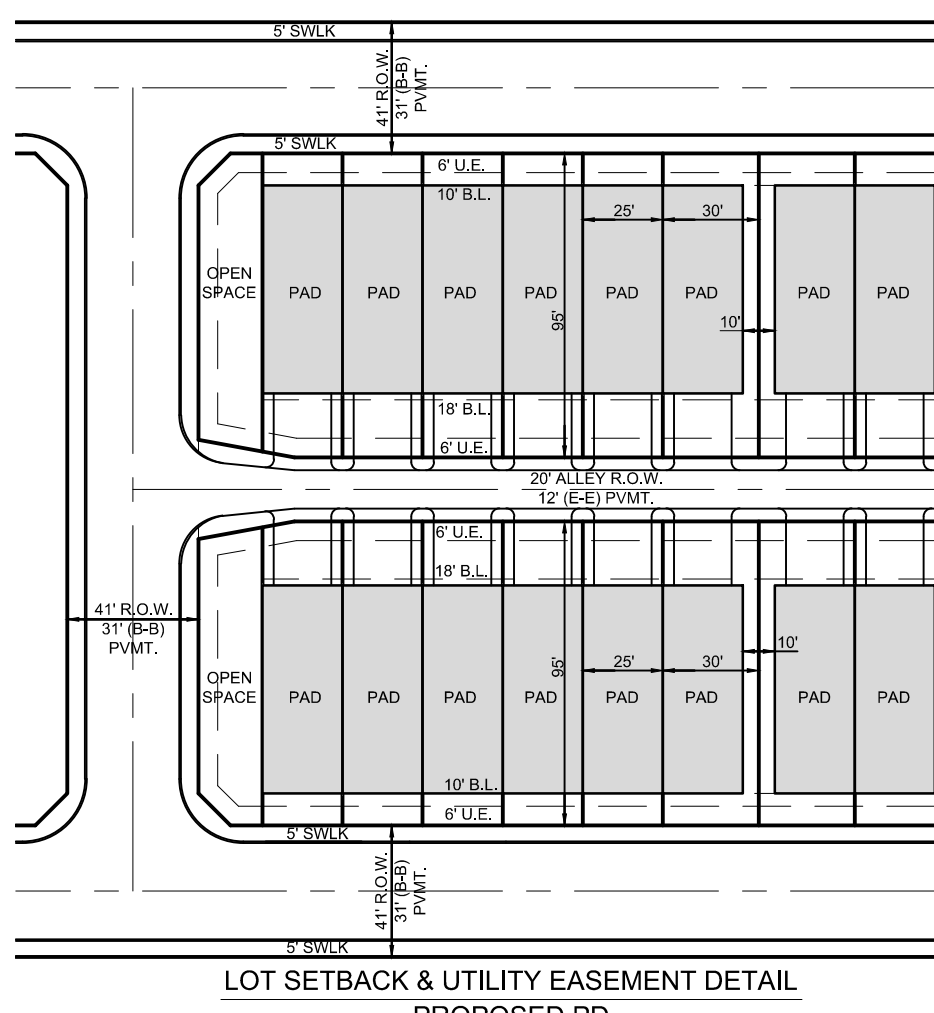
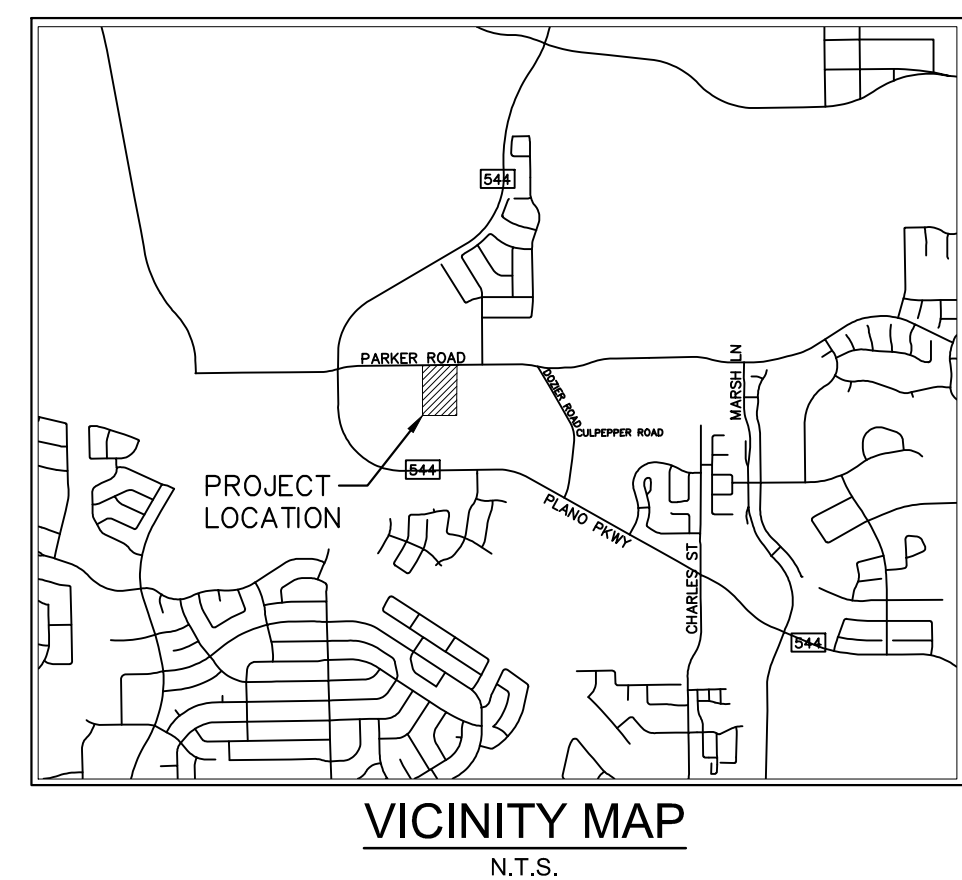
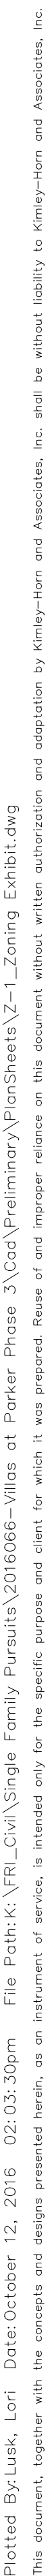


EXHIBIT B - CONCEPTUAL SITE PLAN

PARKER RANCH

21,844 ACRES OF LAND SITUATED IN THE
S.B. EVANS SURVEY, ABST NO. 397

Kimley»Horn

DATE OF PREPARATION: JULY 27, 2016
CITY FILE NO.